


ground floor plan

roof plan

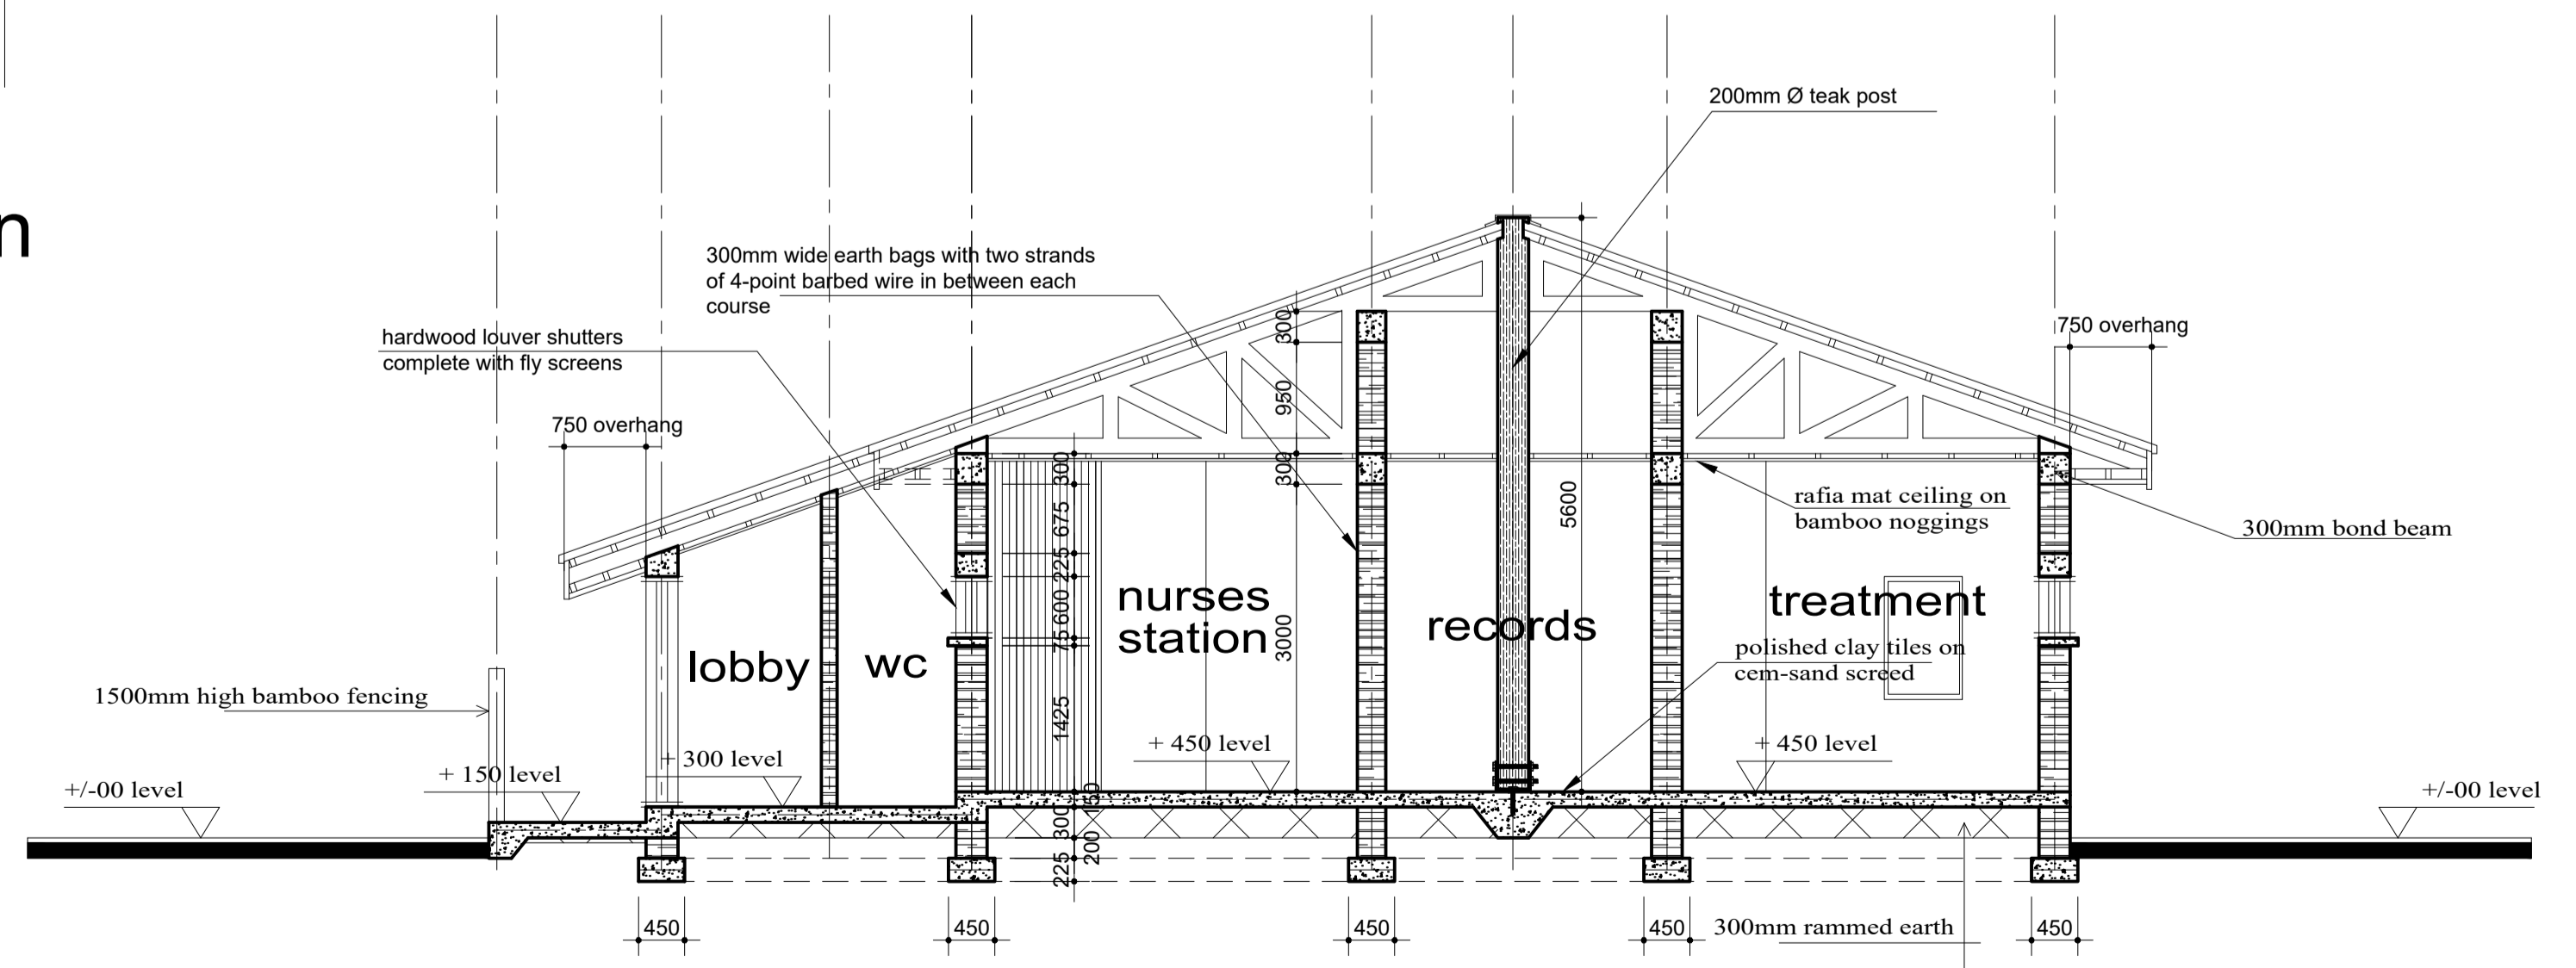

section x - x